


Stageblock
 6X CAT6 van patch
 12X male xlr3 van FOH
 12X female xlr3 van FOH
 6X female xlr3
 6X male xlr3
 2X Speakon NL4
 1X powercon

Stageblock
 6X CAT6 van patch
 6X female xlr3
 6X male xlr3
 2X Speakon NL4
 1X powercon

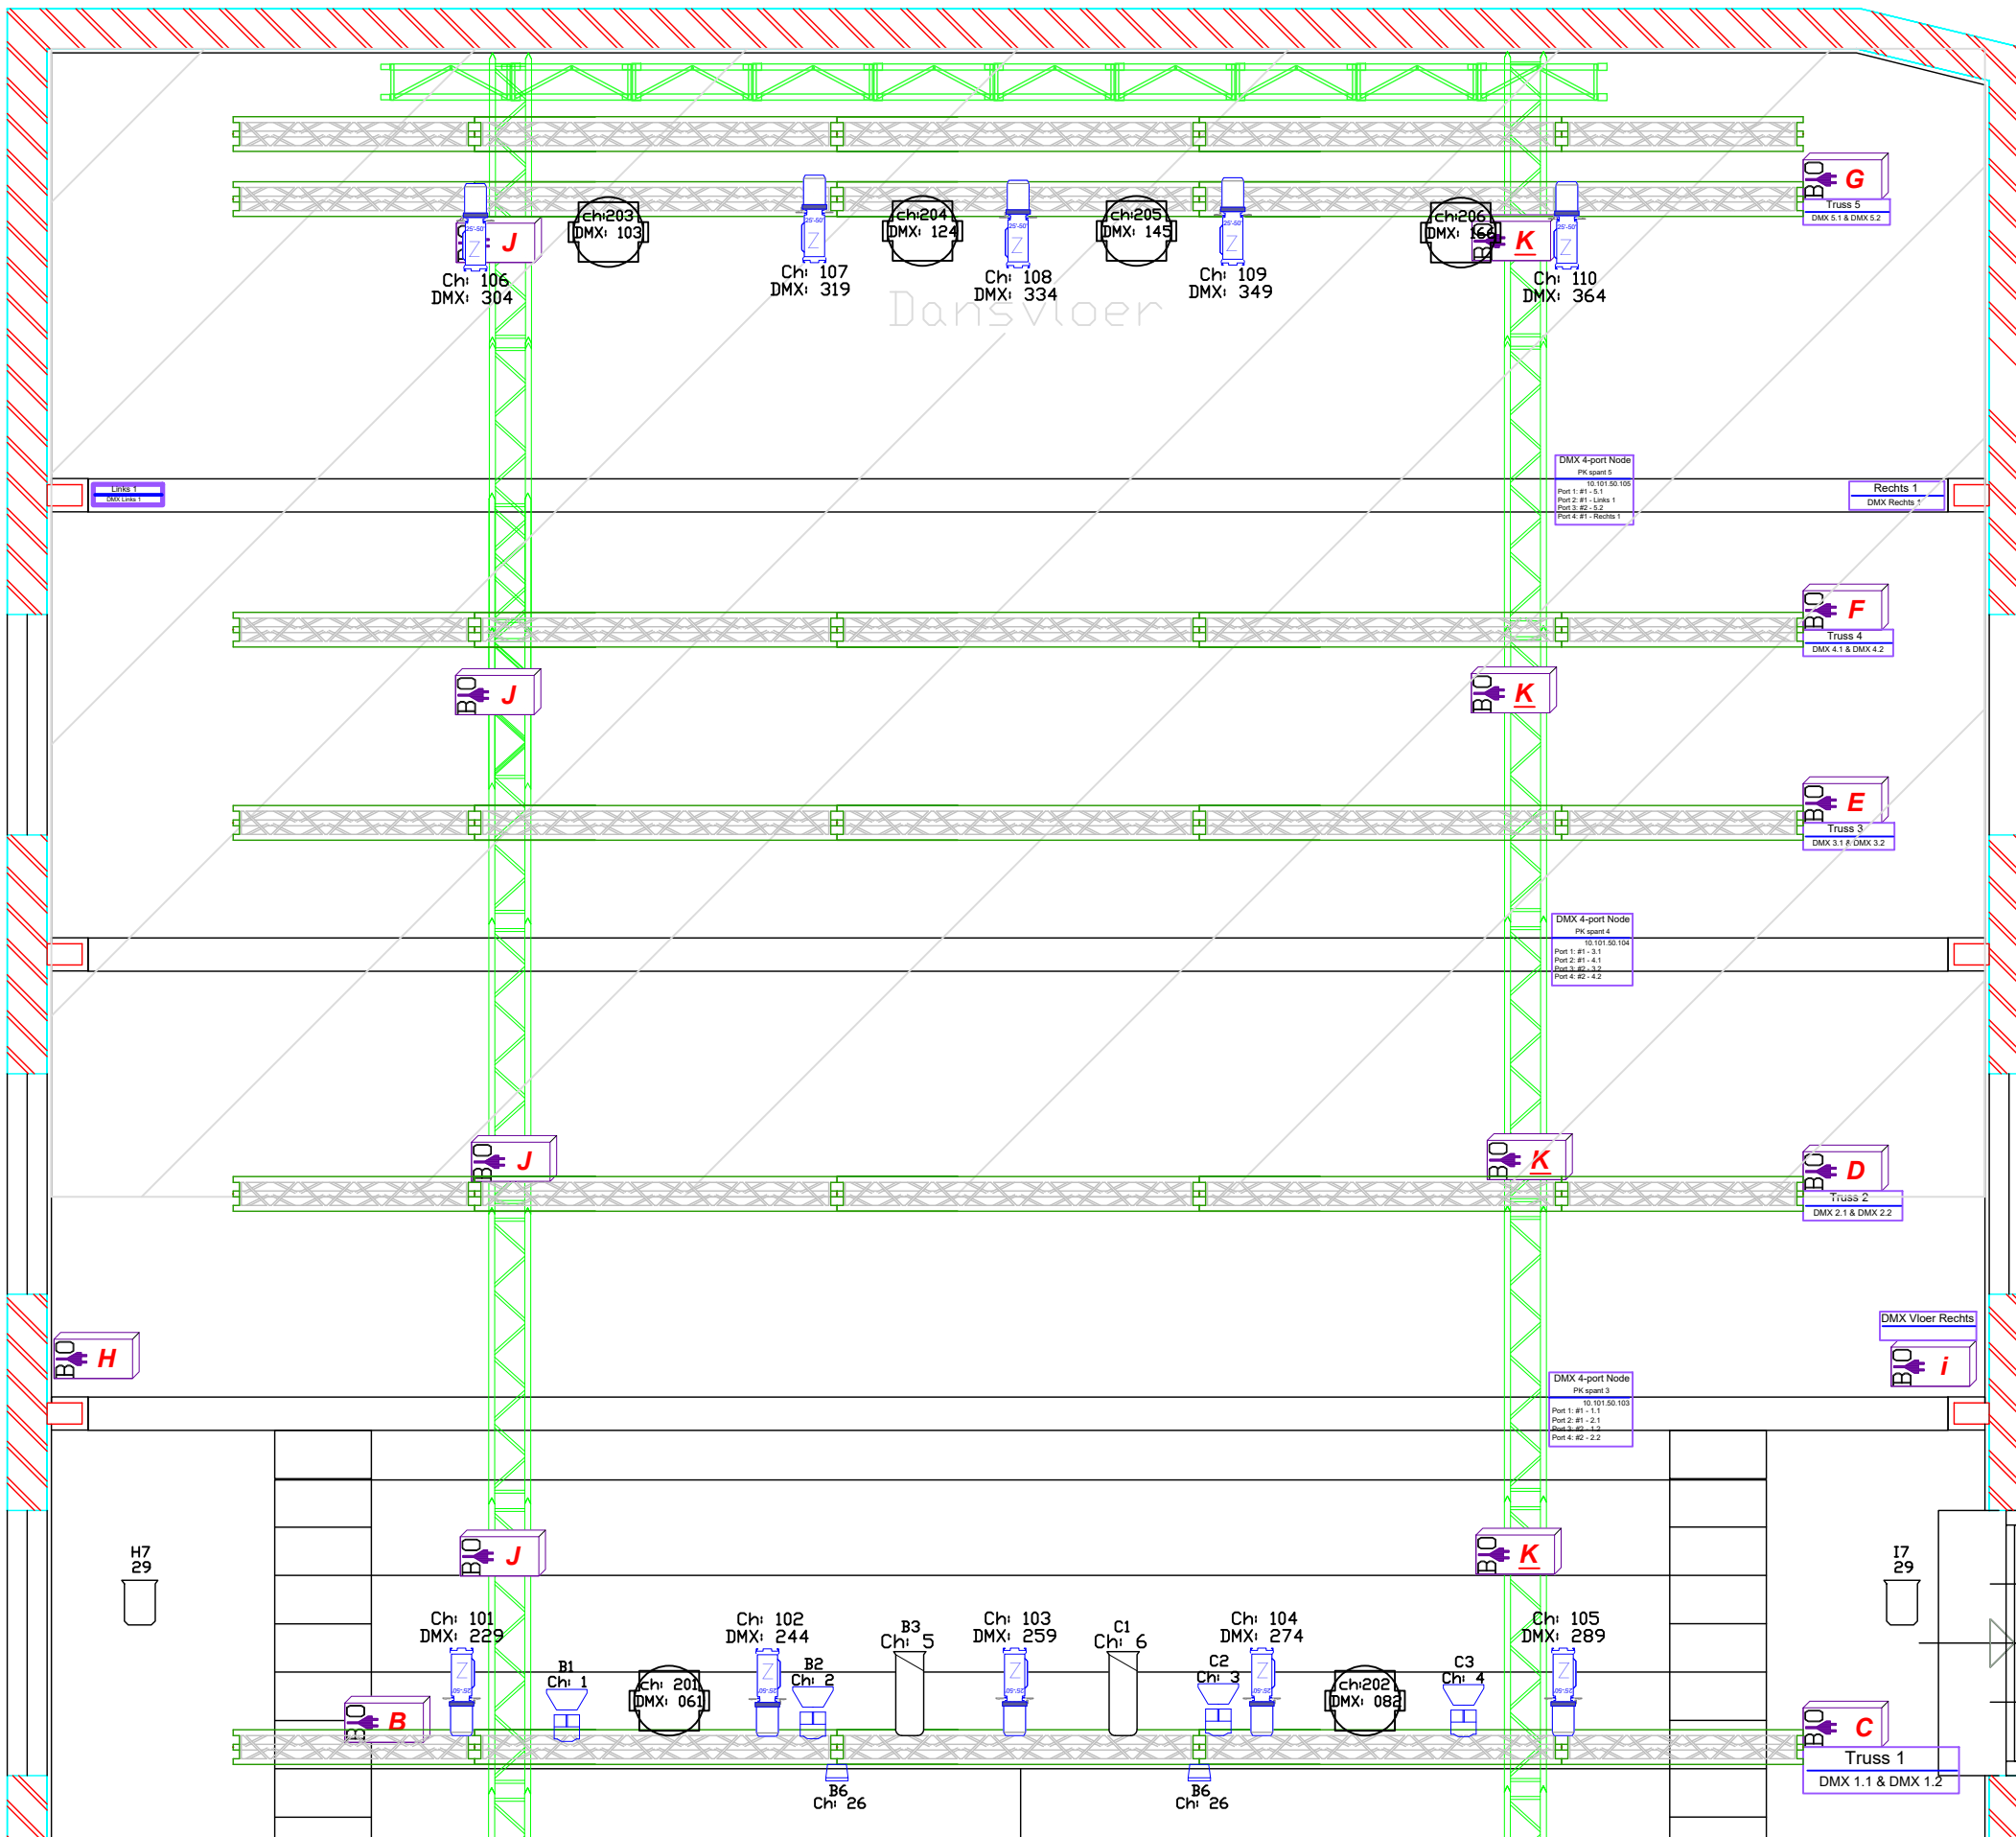

foyerLicht: 30-36
 Zaallicht: 26-28
 Omlooplicht: 29